


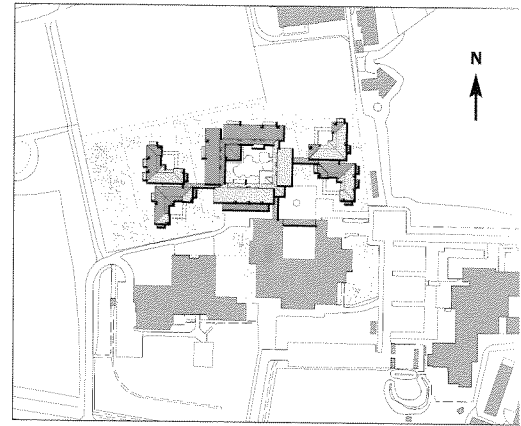


1:5000




1:750

Stueetage ■ Ground floor

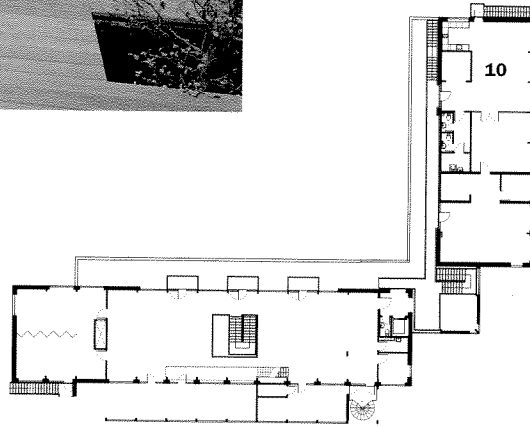

- |                   |                     |
|-------------------|---------------------|
| 1 Hjemklasser     | ■ 1 Homeroom        |
| 2 Fællesrum       | 2 Common room       |
| 3 Specialklasser  | 3 Special studies   |
| 4 Naturfagscenter | 4 Natural sciences  |
| 5 Fysik           | 5 Physics           |
| 6 Biologi         | 6 Biology           |
| 7 Gl.Kingoskole   | 7 Old King's school |
| 8 Hovedindgang    | 8 Main entrance     |
| 9 Skoleinspektør  | 9 Principal         |
| 10 Lærerværelse   | 10 Teachers' room   |
| 11 Mediatek       | 11 Media library    |
| 12 Sløjd          | 12 Carpentry        |
| 13 Motorlære      | 13 Automotive       |
| 14 Billedkunst    | 14 Art              |
| 15 Håndgerning    | 15 Needlework       |

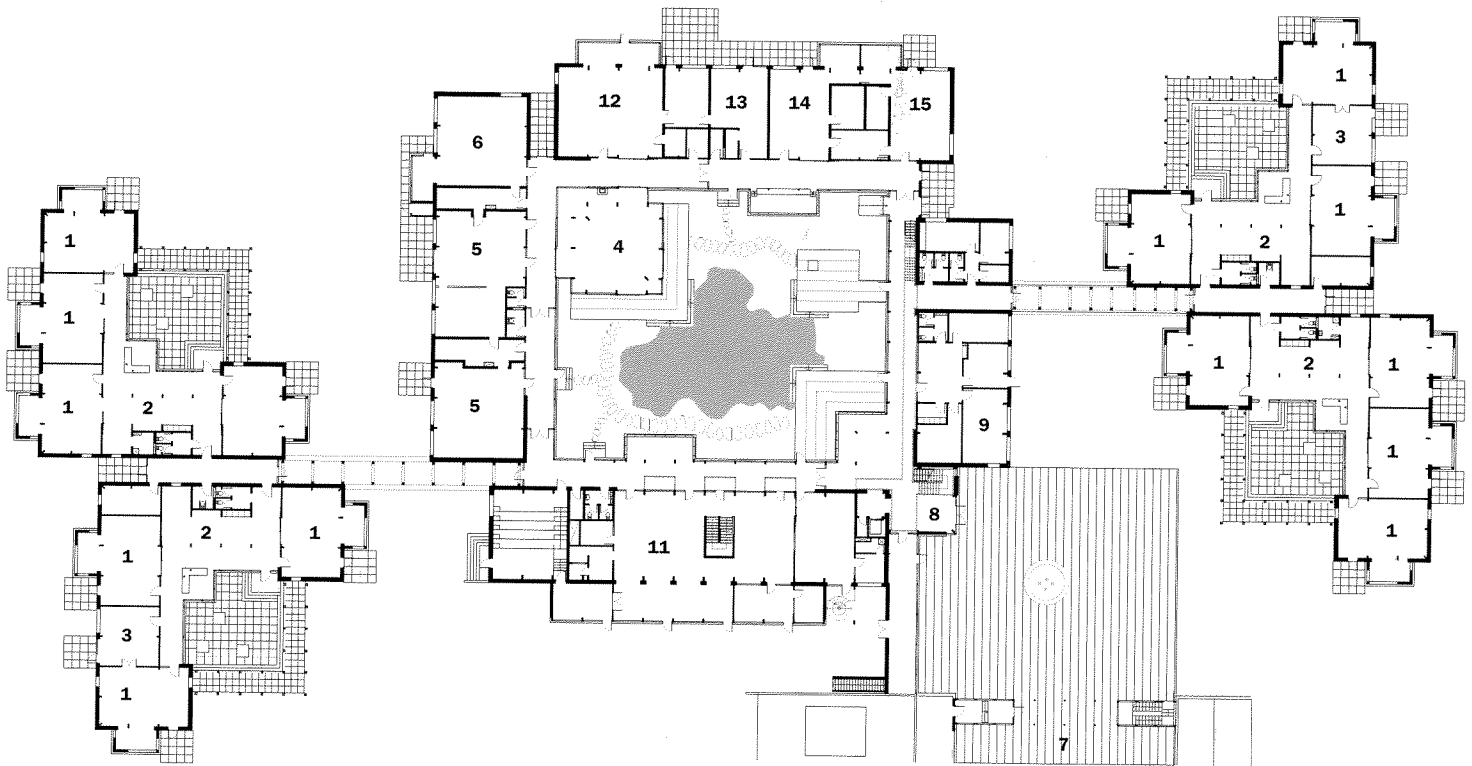

Facade mod nord ■ North facade

