


High School for Recording Arts

Interior Sections, 11/25/02

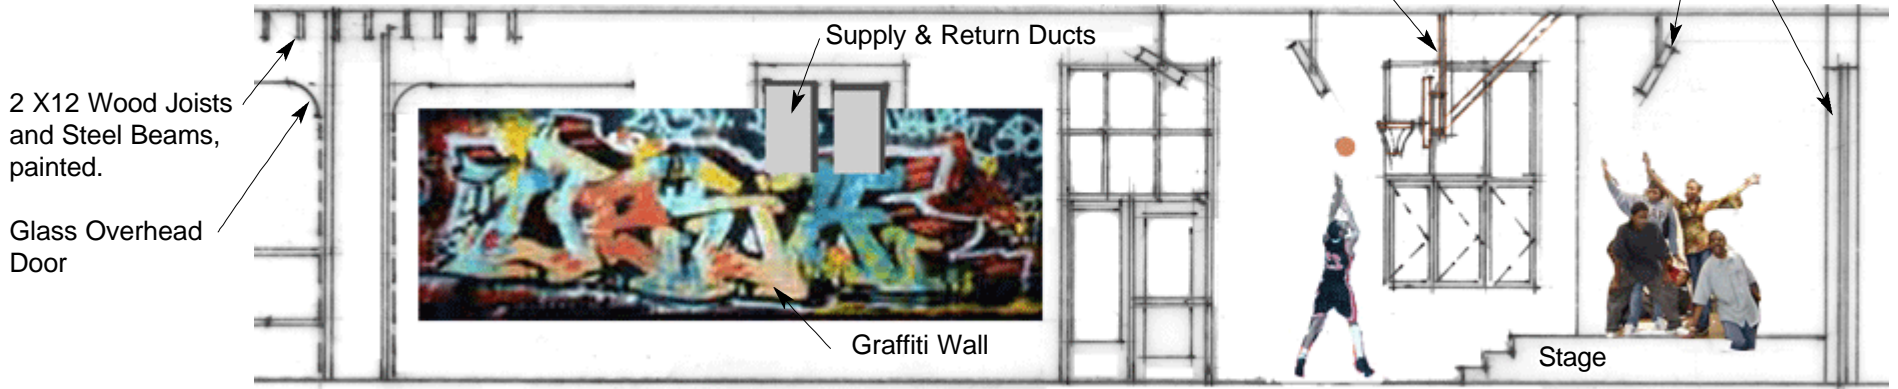

2 X12 Wood Joists and Steel Beams, painted.

Glass Overhead Door

Supply & Return Ducts

Graffiti Wall

Ceiling-Mounted Basketball Hoop

Corrugated Steel Infill panel

Theater Light

Stage

3/4" Medium Density Fiberboard. 1/8" round-over edge, stained with tinted, water-based finish.

Self-threading sheet metal screw with integral washer

"Homosote," 1/2" thick tackboard, painted. Fasten with trim head screws.

1 X 2 wood blocking

Laminate desktop

26 gauge corrugated siding, fastened to desk frame.

Steel desk frame

Duplex receptacle and conduit.

Steel angle fastened to desk frame.

Linear Direct/Indirect Pendant Lights, 60% uplight, 40% downlight.

Incandescent Track

Circular Direct/Indirect Pendant with T5 Lamp

East Wall, South End



CD Cover Mural. Student produced art. Each panel is 3 ft. square

East Wall, North End

Workstation Section Detail

Randall Fielding, AIA, Architect & Planner

4937 Morgan Ave. South, Minneapolis, MN 55409

612-925-6897, Fax: 612-922-6631

www.designshare.com/fielding

fielding@designshare.com