

# High School for Recording Arts

St. Paul, MN, Schematic Design, Version 2, November 25, 2002

## Student Workstations

Each learner will have his own workstation and will share a computer with an adjacent learner. Laptop computers and a wireless network will also allow students to work at round tables, couches and on project tables.

## Advisory Groups


Each advisory group is comprised of 15 students and a teacher. Advisory groups are paired so that a single teacher may advise two groups.

## Desktops

The pre-used desks, donated by a local bank, are 72" X 42". All tops are a neutral color; the colors shown indicate variations in partition colors.

## Low-height Partitions

of varying heights, located between desks are constructed of tackable, sound absorbing panels, made from recycled newspaper, and corrugated, wavy metal industrial siding.

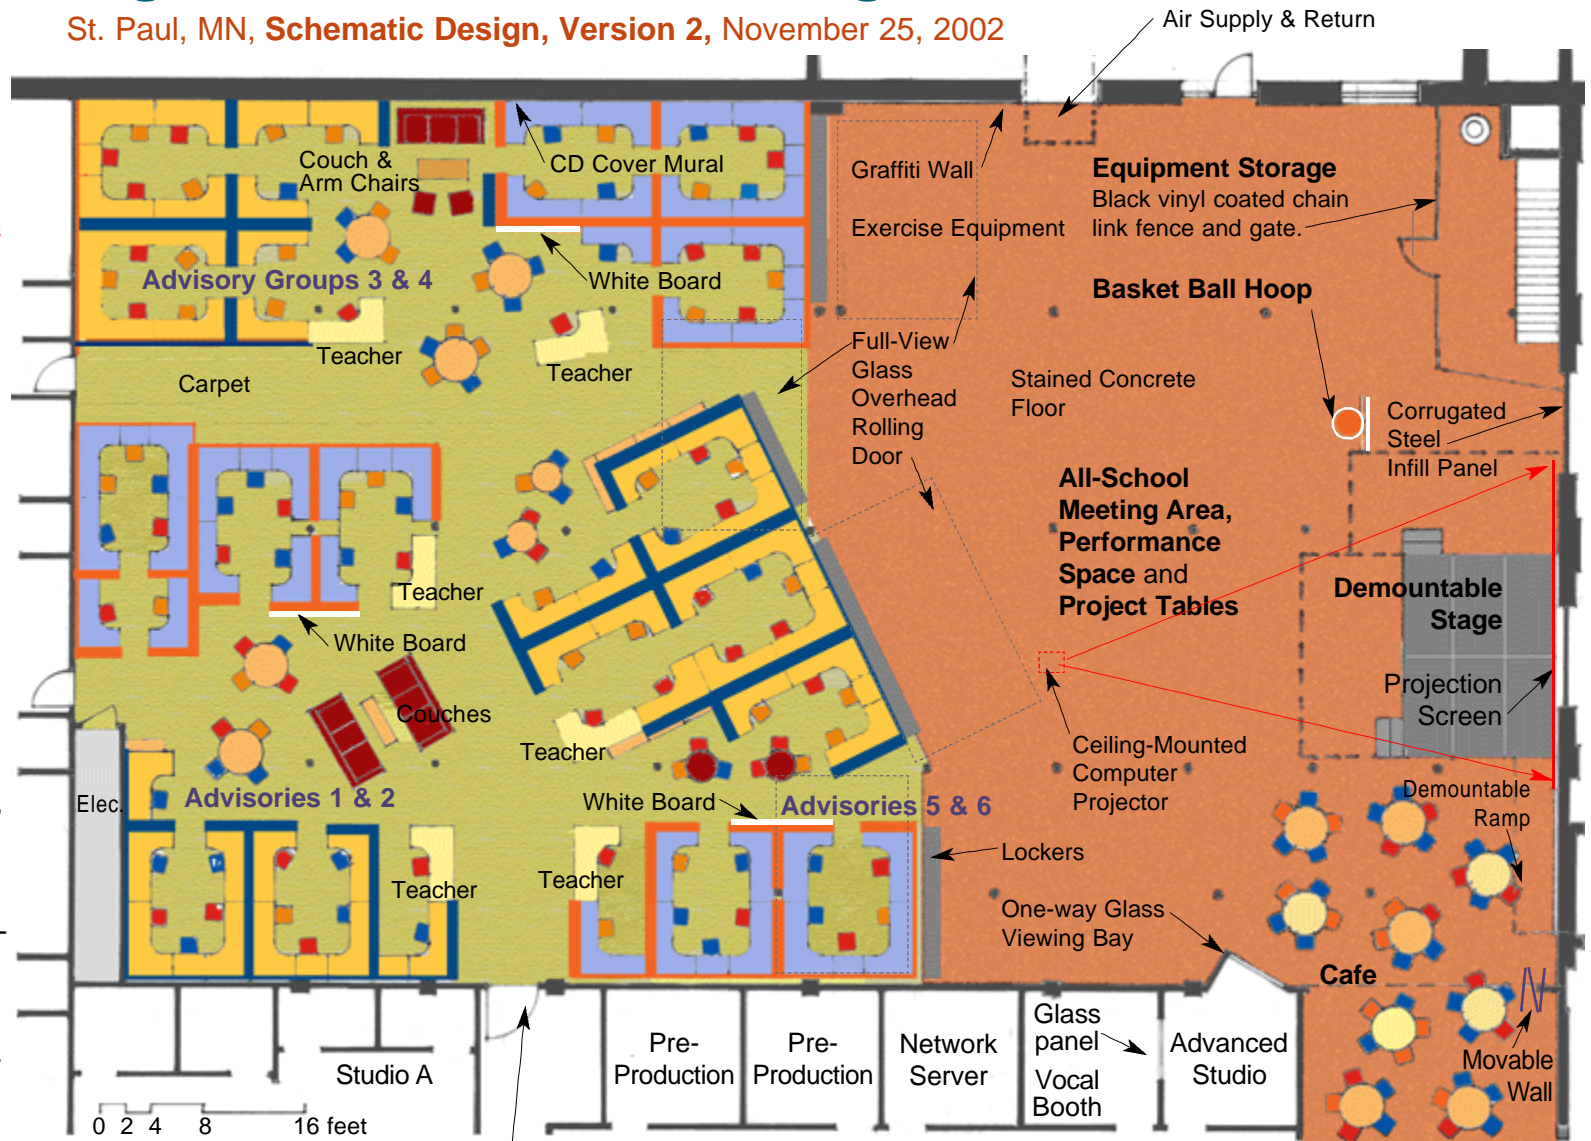

4 ft wide door; all new interior doors to be wood and glass with maximum view area.

**Randall Fielding, AIA, Architect & Planner**  
 4937 Morgan Ave. South, Minneapolis, MN 55409  
 612-925-6897, Fax: 612-922-6631  
[www.designshare.com/fielding](http://www.designshare.com/fielding)  
[fielding@designshare.com](mailto:fielding@designshare.com)